

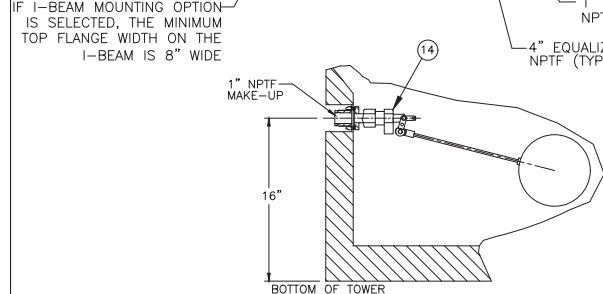



DATE	SYM	AUTH	CHK
2/28/02	A	BLO	JF
4/8/02	B	BLO	JF
1/28/03	C	ST	JF
8/30/05	D	KF	JF
9/19/06	E	KF	JBH
4/14/09	F	KF	JBH
5/25/10	G	KF	JBH
10/26/11	H	LM	JBH
5/8/13	I	FP	JBH
8/7/14	J	FP	JBH
10/9/14	K	FP	JBH
8/6/15	L	MO	JBH

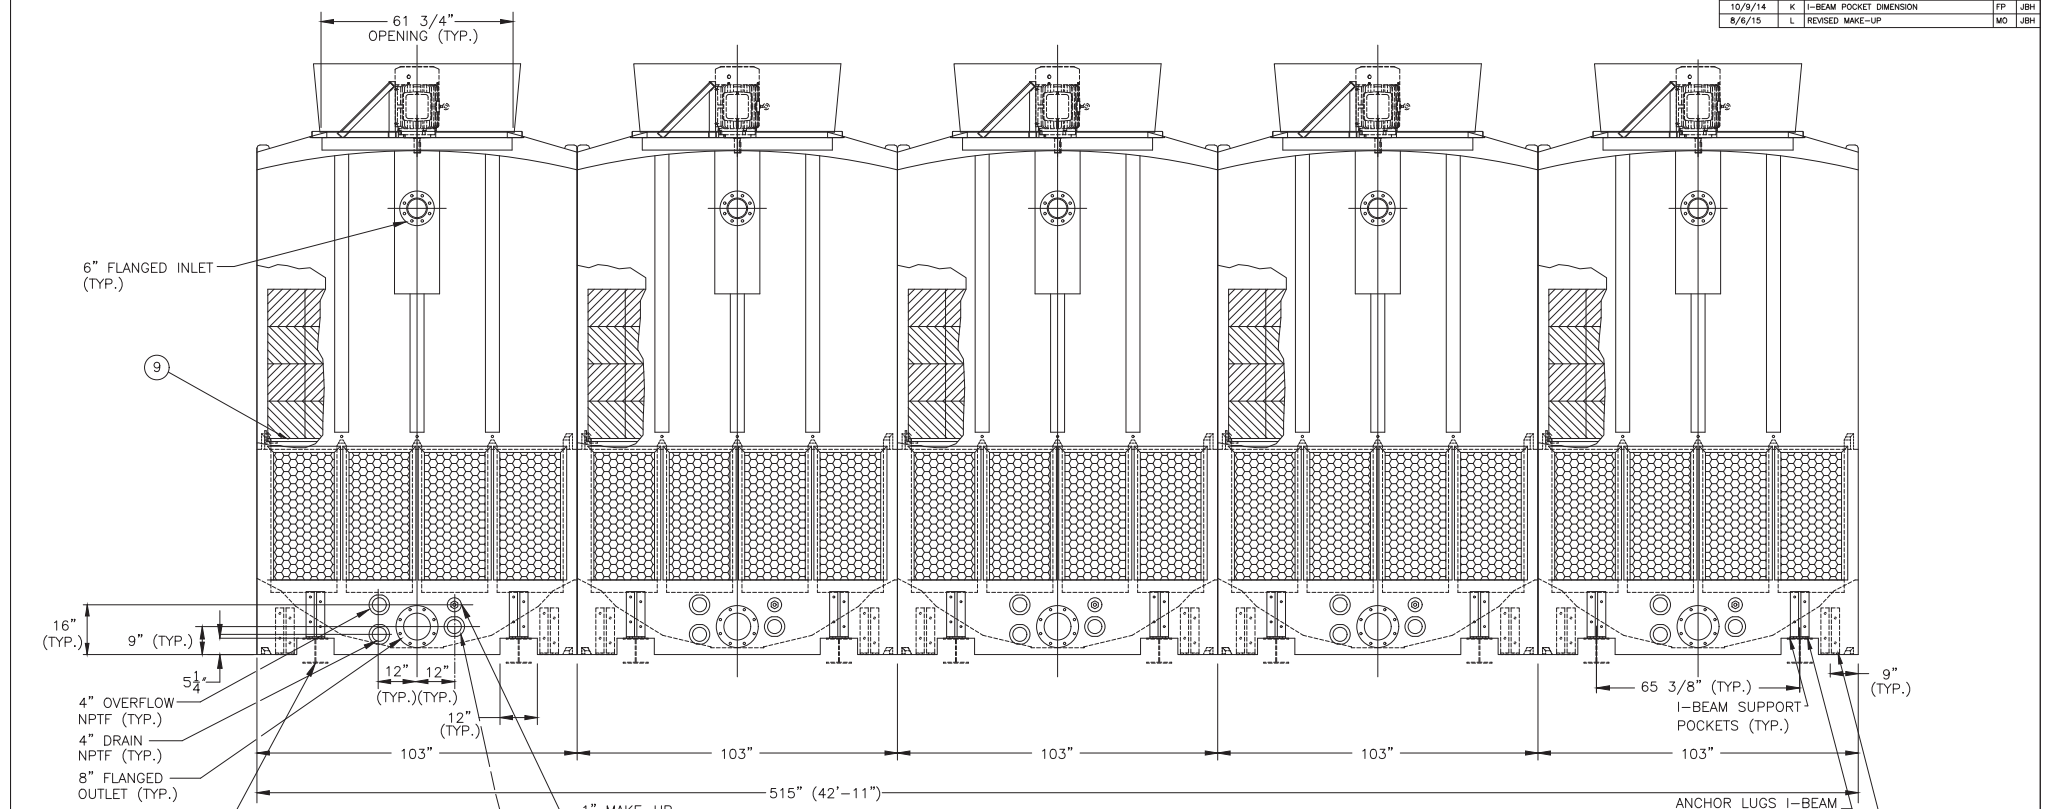

**SIDE VIEW**

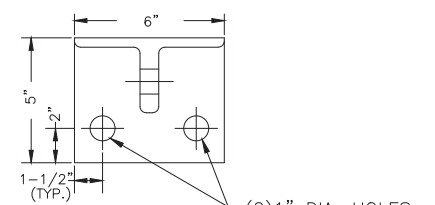

NOTES:  
1. SEE DRAWING DT-D-87-906-1 FOR PLAN VIEW & ELEVATION.

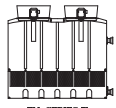	<b>DELTA COOLING TOWERS, INC.</b> 185 US HIGHWAY 206, ROXBURY TWP. NJ, 07836 PH 973.586.2201 FAX 973.586.2243	
	<b>TITLE</b> 5 CELL	<b>DWN BY</b> <i>Bonnie L. Oddo</i> <b>APPVD BY</b> <i>John Flaherty</i>
<b>SCALE</b> 5/8"=1'-0" <b>DATE</b> 7/18/01	<b>DWG NO.</b> DT-D-87-906-2	